


FRONT ELEVATION

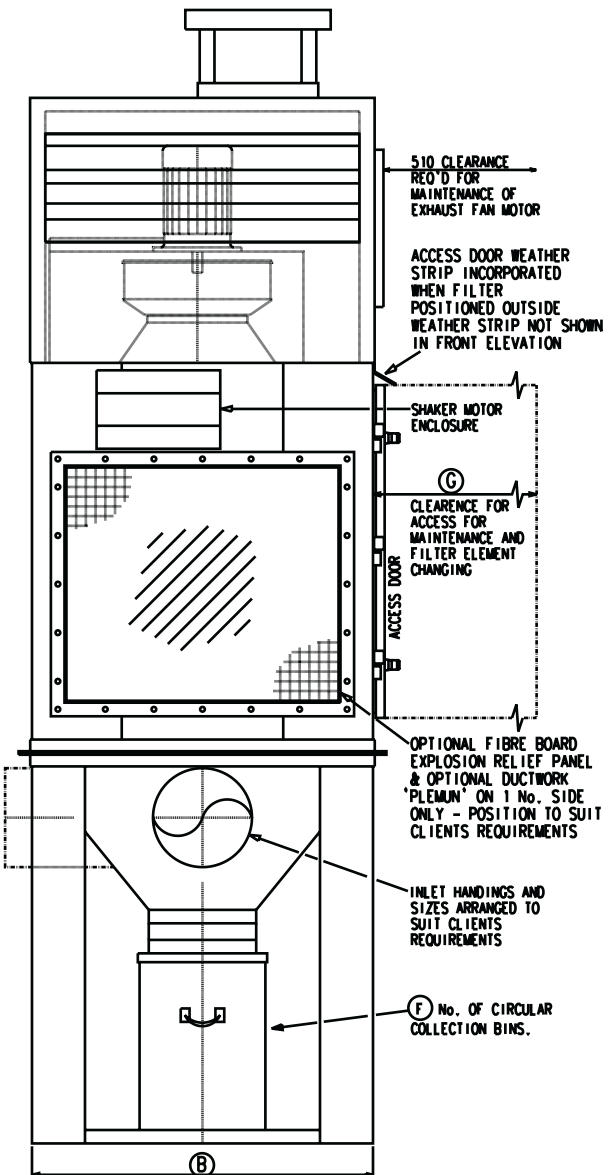

END ELEVATION

G.A. OF ENVELOPE FILTER UNITS

UNIT SIZE	(A)	(B)	(C)	(D)	(E)	(F)	(G)
120	760	965	1105	1104	2209	1	620
150	912	965	1105	1104	2209	1	775
250	1368	965	1105	1104	2209	2	1230
325	1672	965	1105	1104	2209	3	1535
400	1292	1066	1105	1613	2718	2	1155
500	1520	1066	1105	1613	2718	2	675
600	1520	1219	1105	1613	2718	2	675
700	1982	1219	1105	1613	2718	3	855
800	2134	1219	1105	1613	2718	3	930
900	2438	1219	1105	1613	2718	4	1080
1000	2438	1219	1105	1715	2820	4	1080
1150	2742	1219	1105	1715	2820	5	1230

DUSTAIR LIMITED
ENGINEERS IN DUST AND FUME CONTROL
 UNIT 13, PEDMORE INDUSTRIAL ESTATE, PEDMORE ROAD, BRIERLEY HILL,
 WEST MIDLANDS, DY5 1TJ. TELEPHONE (01384) 76662. FAX (01384) 77227.
 E-MAIL: SALES@DUSTAIR.CO.UK WEB SITE: WWW.DUSTAIR.CO.UK

THIS DRAWING IS THE PROPERTY OF DUSTAIR LIMITED AND IS NOT TO BE COMMUNICATED TO ANY OTHER PERSONS WITHOUT THE CONSENT OF DUSTAIR LIMITED

DATE	CUSTOMER	SIGNED	DRG. No.
			DRN.
			DATE. 14-01-02
			SCALE N.T.S.
			V/O No.